


FRONT ELEVATION
SCALE: 1/8" = 1'-0"

8'-0" WINDOW HDR HGT
10'-1 1/8" FIRST FLOOR HEIGHT

14'-1 1/8" LOOST

7'-4" WINDOW HDR HGT
9'-1 1/8" SECOND FLOOR HEIGHT

1/4" x 6" FREEZE
GUTTER

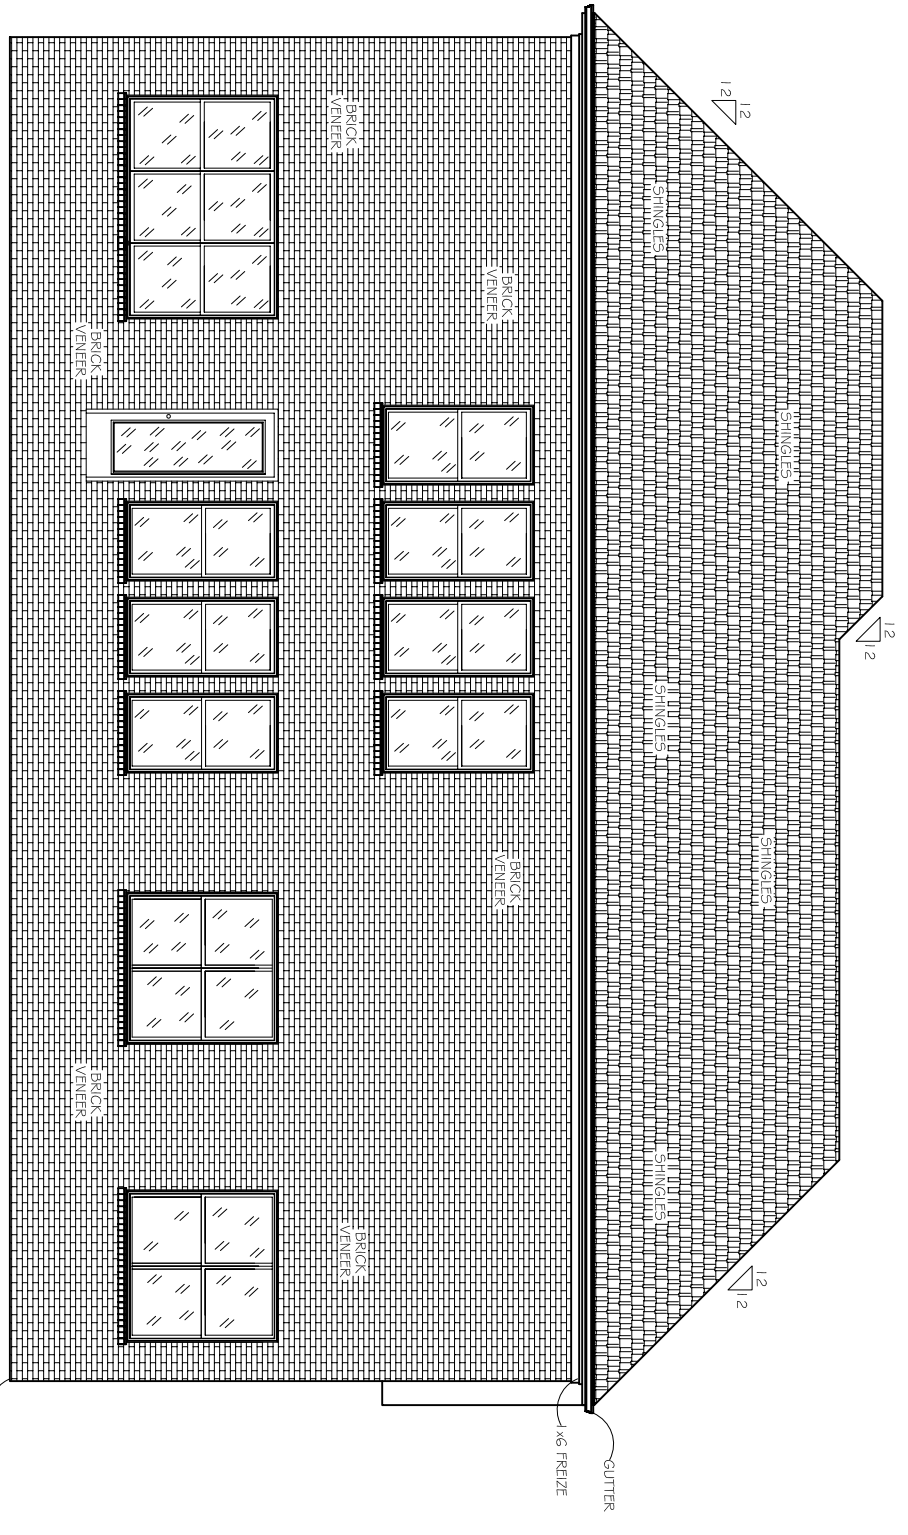

REAR ELEVATION
SCALE: 1/8" = 1'-0"

Lot 21

It is the intent of these documents to provide sufficient information to the experienced builder to construct the project shown; it is therefore his / her responsibility to verify accuracy and compliance with all regulatory agencies prior to construction; and their requirements must take precedence over those shown.

HI-TECH DESIGNS, INC.
P.O. Box 159144 Nashville, TN 37215
Phone: (615) 480-7720
Fax: (800) 878-9264
E-Mail: hitechdesigninc@comcast.net

DRAWN BY:
J.W.

DATE: 06/29/07

PAGE NUMBER: