

CALDWELL  
AND  
COMPANY




DESIGN SERVICES COMPANY  
NASHVILLE, TENNESSEE  
615-833-7818  
PLAN NO. 3562

DRAWN BY: DS  
CHECKED BY: DS  
DATE: 07.09.2007  
SCALE: 1/4" = 1'-0"  
JOB NO: 07021  
FILE: CA07021VR-C  
REV. DATE:

COVER SHEET

FRONT ELEVATION

COPYRIGHT 2007, DESIGN SERVICES COMPANY

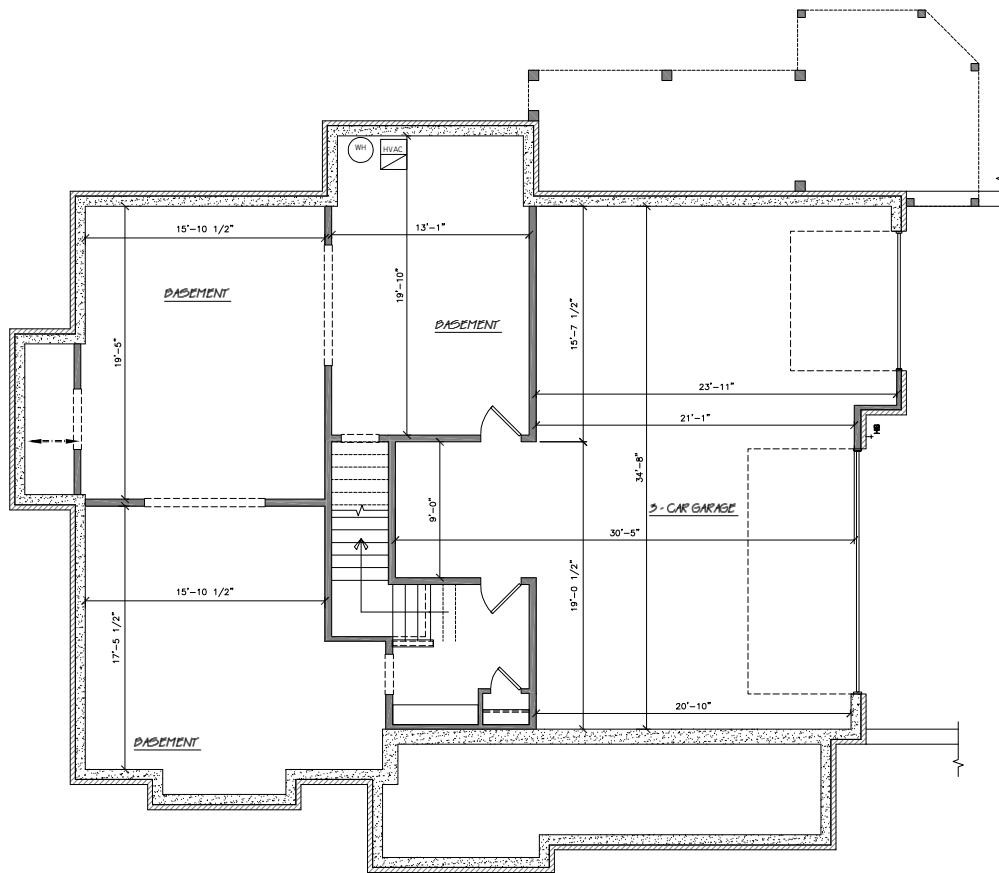

**BASEMENT / FOUNDATION PLAN**

COPYRIGHT 2007, DESIGN SERVICES COMPANY

CALDWELL  
AND  
COMPANY


DESIGN SERVICES COMPANY  
NASHVILLE, TENNESSEE  
615-833-7818

PLAN NO. 3562

DRAWN BY: DS  
CHECKED BY: DS  
DATE: 07.19.2007  
SCALE: 1/4" = 1'-0"  
JOB NO: 07021  
FILE: CA07021VR-8  
REV. DATE:

SHEET NUMBER  
1 OF 5



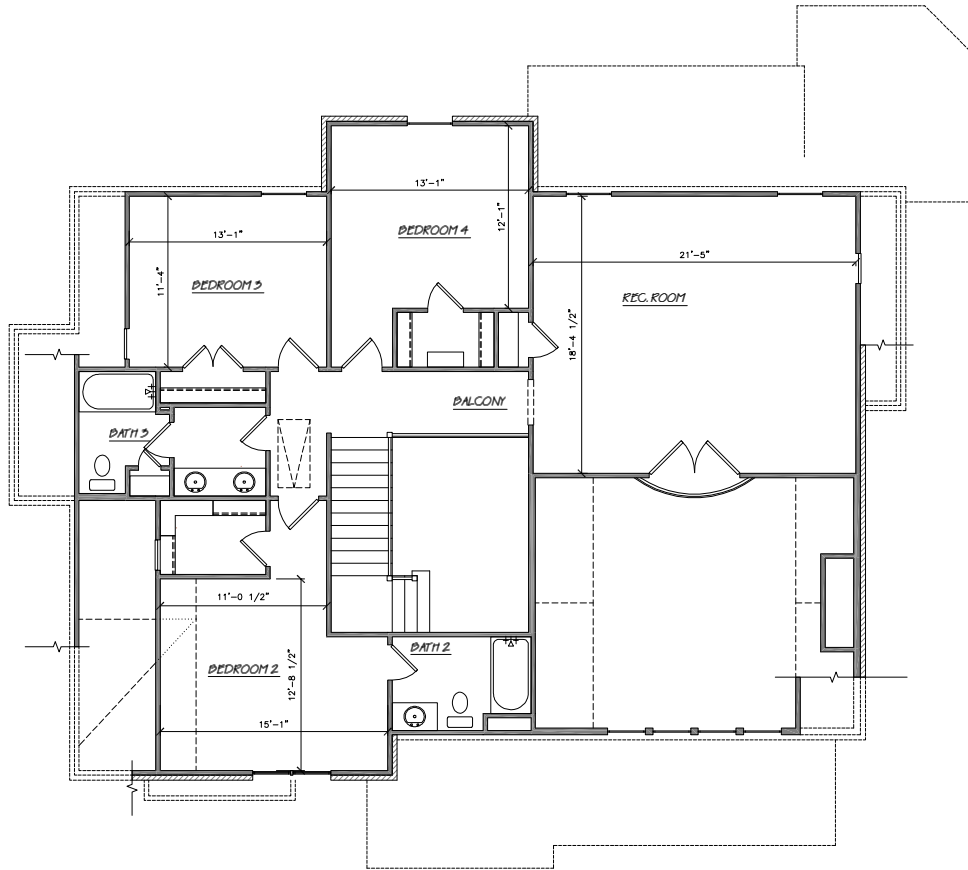

CALDWELL  
AND  
COMPANY

DESIGN SERVICES COMPANY  
NASHVILLE, TENNESSEE  
615-833-7818

PLAN NO. 3562

DRAWN BY: DS  
CHECKED BY: DS  
DATE: 07.19.2007  
SCALE: 1/4" = 1'-0"  
JOB NO: 07021  
FILE: CA07020VR-S  
REV. DATE:


SHEET NUMBER  
3 OF 5

SECOND FLOOR PLAN


COPYRIGHT 2007, DESIGN SERVICES COMPANY



**FRONT ELEVATION**  
SCALE: 1/4" = 1'-0"

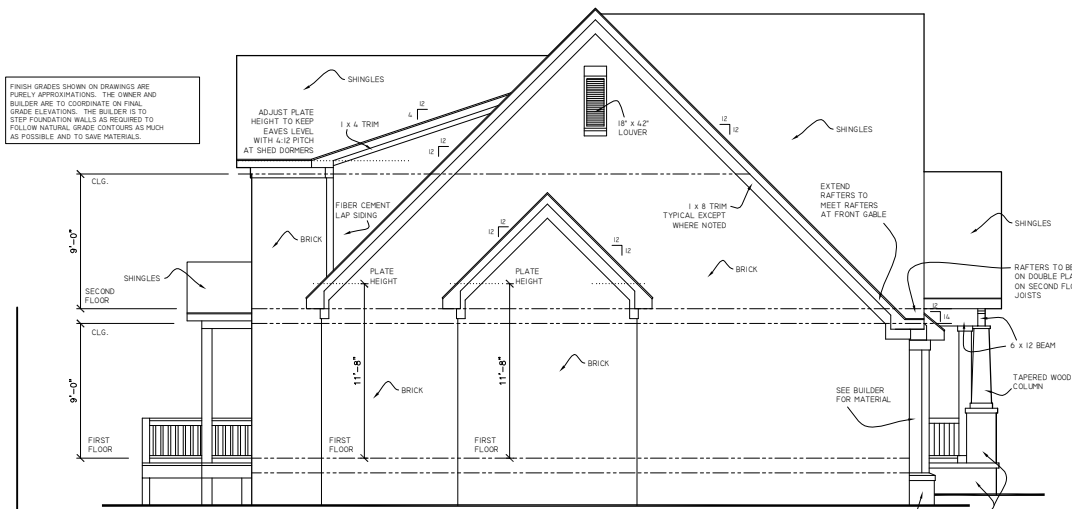

**LEFT SIDE ELEVATION**  
SCALE: 1/4" = 1'-0"

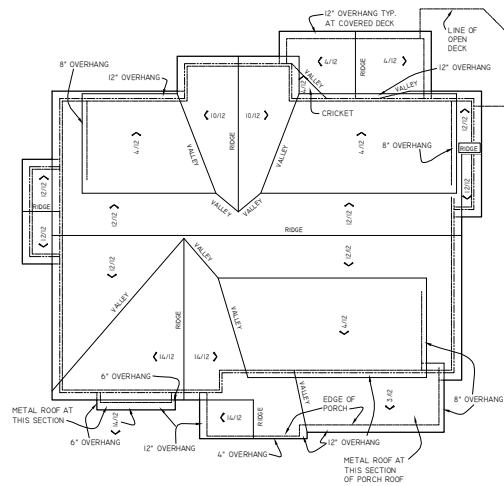

NOTES:  
16" OVERHANG FROM OUTSIDE OF FRAME WALL, TYPICAL EXCEPT WHERE NOTED.  
PROVIDE ROOF, RIDGE, AND SOFFIT VENTS AS REQUIRED.  
PROVIDE GUTTERS AND DOWNSPOUTS AS REQUIRED.

**ROOF PLAN**  
SCALE: 1/8" = 1'-0"

CALDWELL  
AND  
COMPANY

DESIGN SERVICES COMPANY  
NASHVILLE, TENNESSEE  
615-833-7818


PLAN NO. 3562

DRAWN BY: DS  
CHECKED BY: DS  
DATE: 07.19.2007  
SCALE: NOTED  
JOB NO: 07031  
FILE: CA070201R-V  
REV. DATE:


SHEET NUMBER  
4 OF 5

**EXTERIOR ELEVATIONS**

COPYRIGHT 2007, DESIGN SERVICES COMPANY

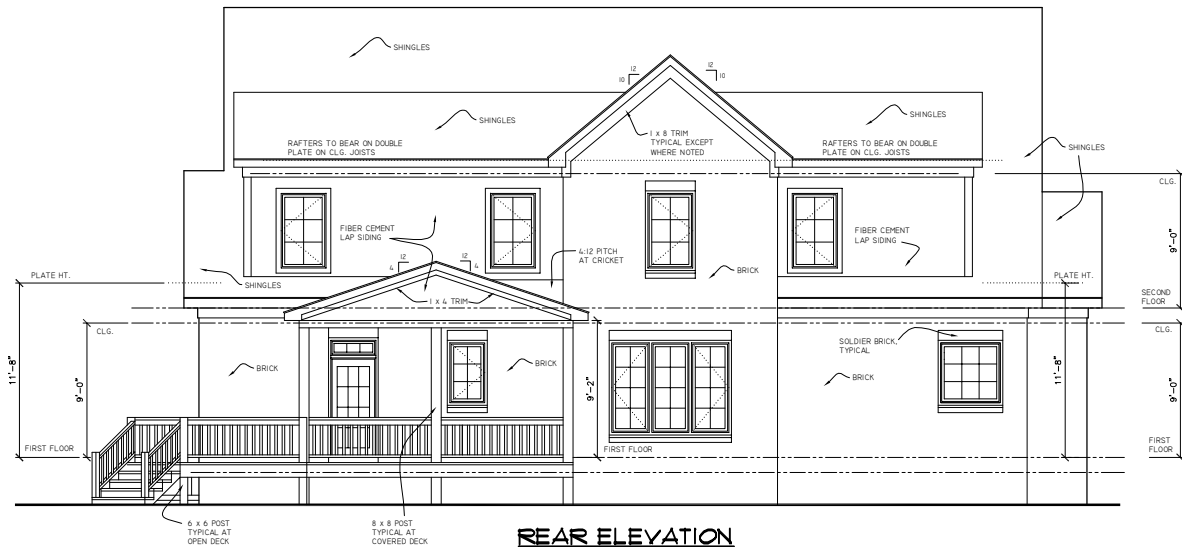

**REAR ELEVATION**

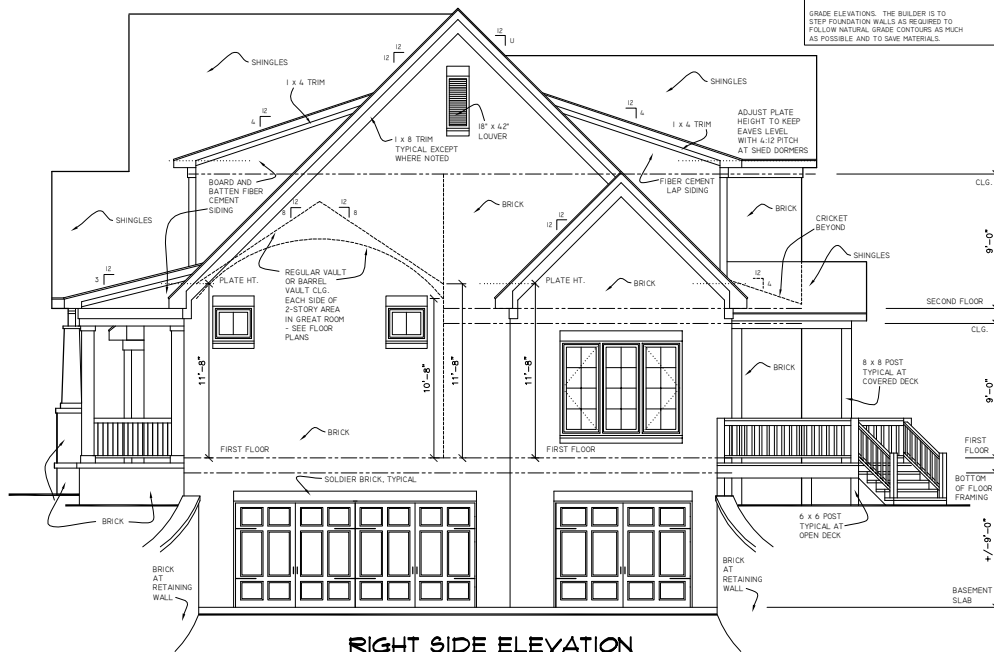

**RIGHT SIDE ELEVATION**

**EXTERIOR ELEVATIONS**

COPYRIGHT 2007, DESIGN SERVICES COMPANY

**CALDWELL  
AND  
COMPANY**

**DESIGN SERVICES COMPANY**  
NASHVILLE, TENNESSEE  
615-833-7818

**PLAN NO. 3562**

DRAWN BY: DS  
CHECKED BY: DS  
DATE: 07.19.2007  
SCALE: 1/4" = 1'-0"  
JOB NO: 07031  
FILE: CA0702NR.V  
REV. DATE:

SHEET NUMBER  
**3** OF **3**