


First Floor Square Footage - 1,561
 Second Floor Square Footage - 1,648
 Total Square Footage - 3,209

The Chinkapin
 1st Floor Plan
 SCALE: 3/32" = 1'-0"

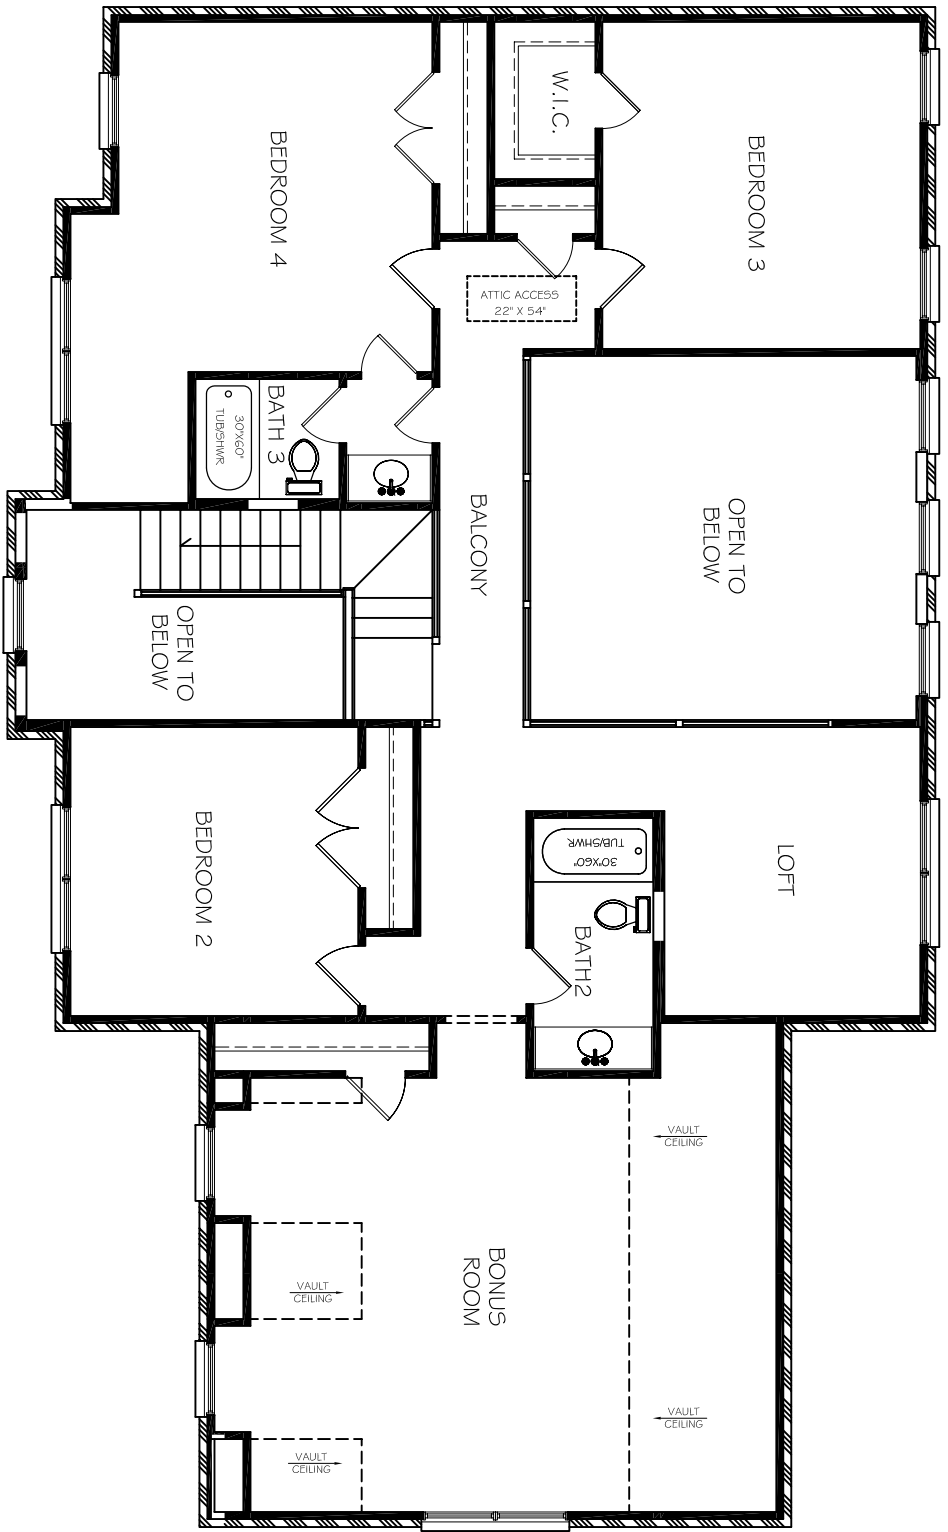

First Floor Square Footage - 1,561
 Second Floor Square Footage - 1,648
 Total Square Footage - 3,209

The Chinkapin
 2nd Floor Plan
 SCALE: 3/32" = 1'-0"